


**SECTION**

0 500 1000 1500 mm SCALE 1:50

**A**

05-S-102

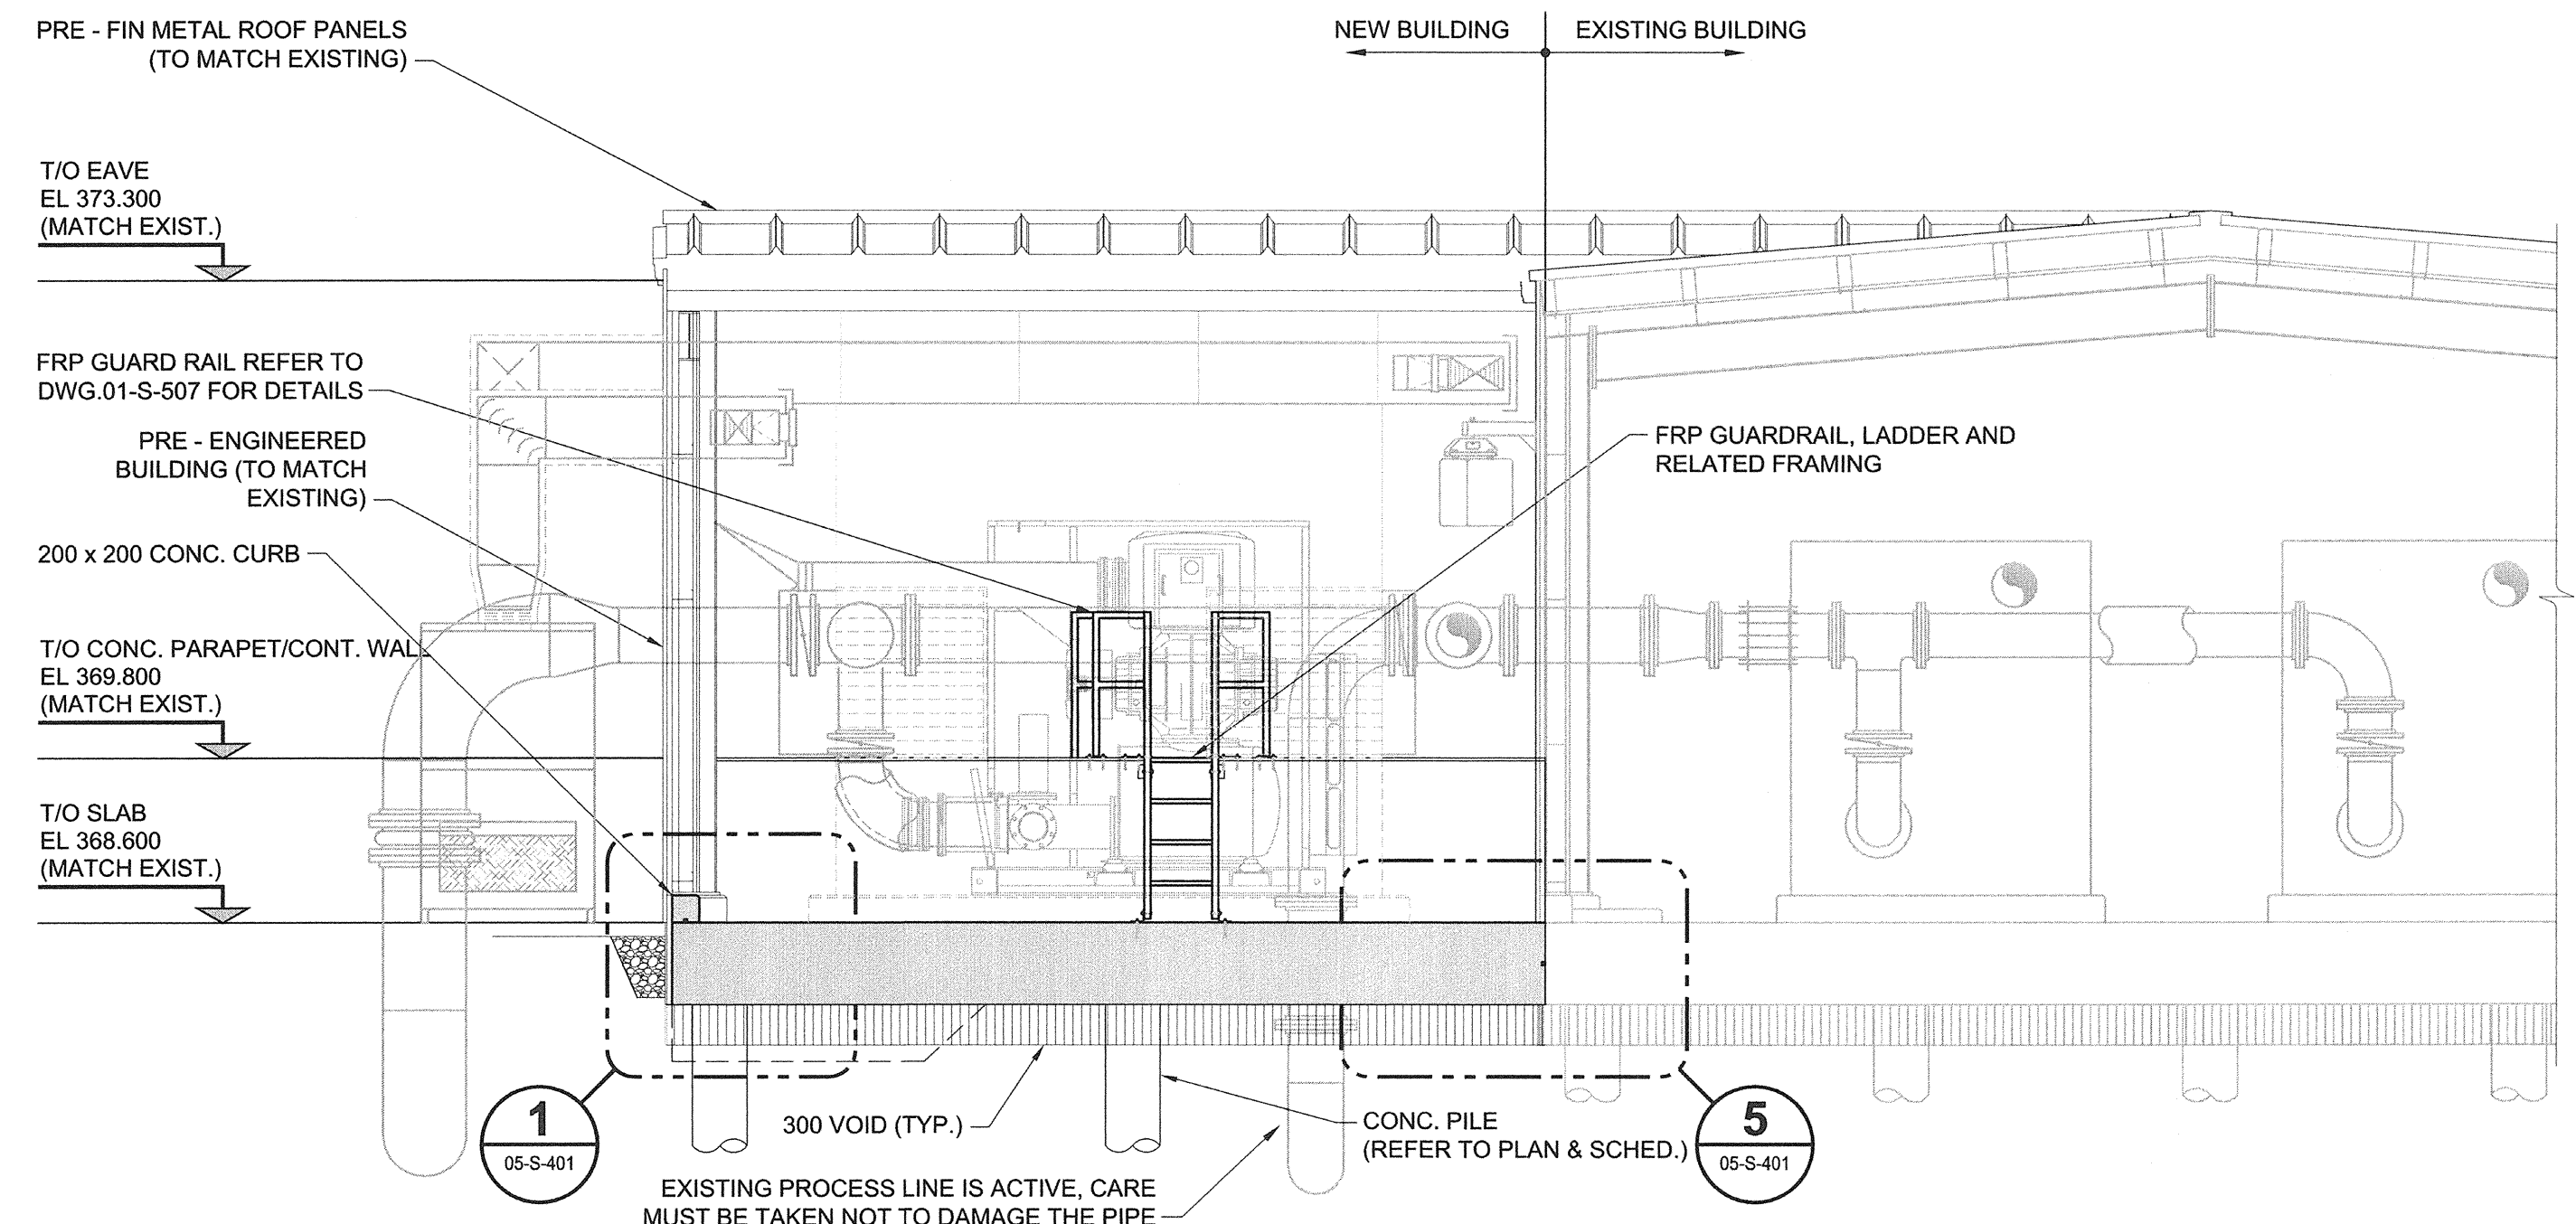


**SECTION**

0 500 1000 1500 mm SCALE 1:50

**B**

05-S-102

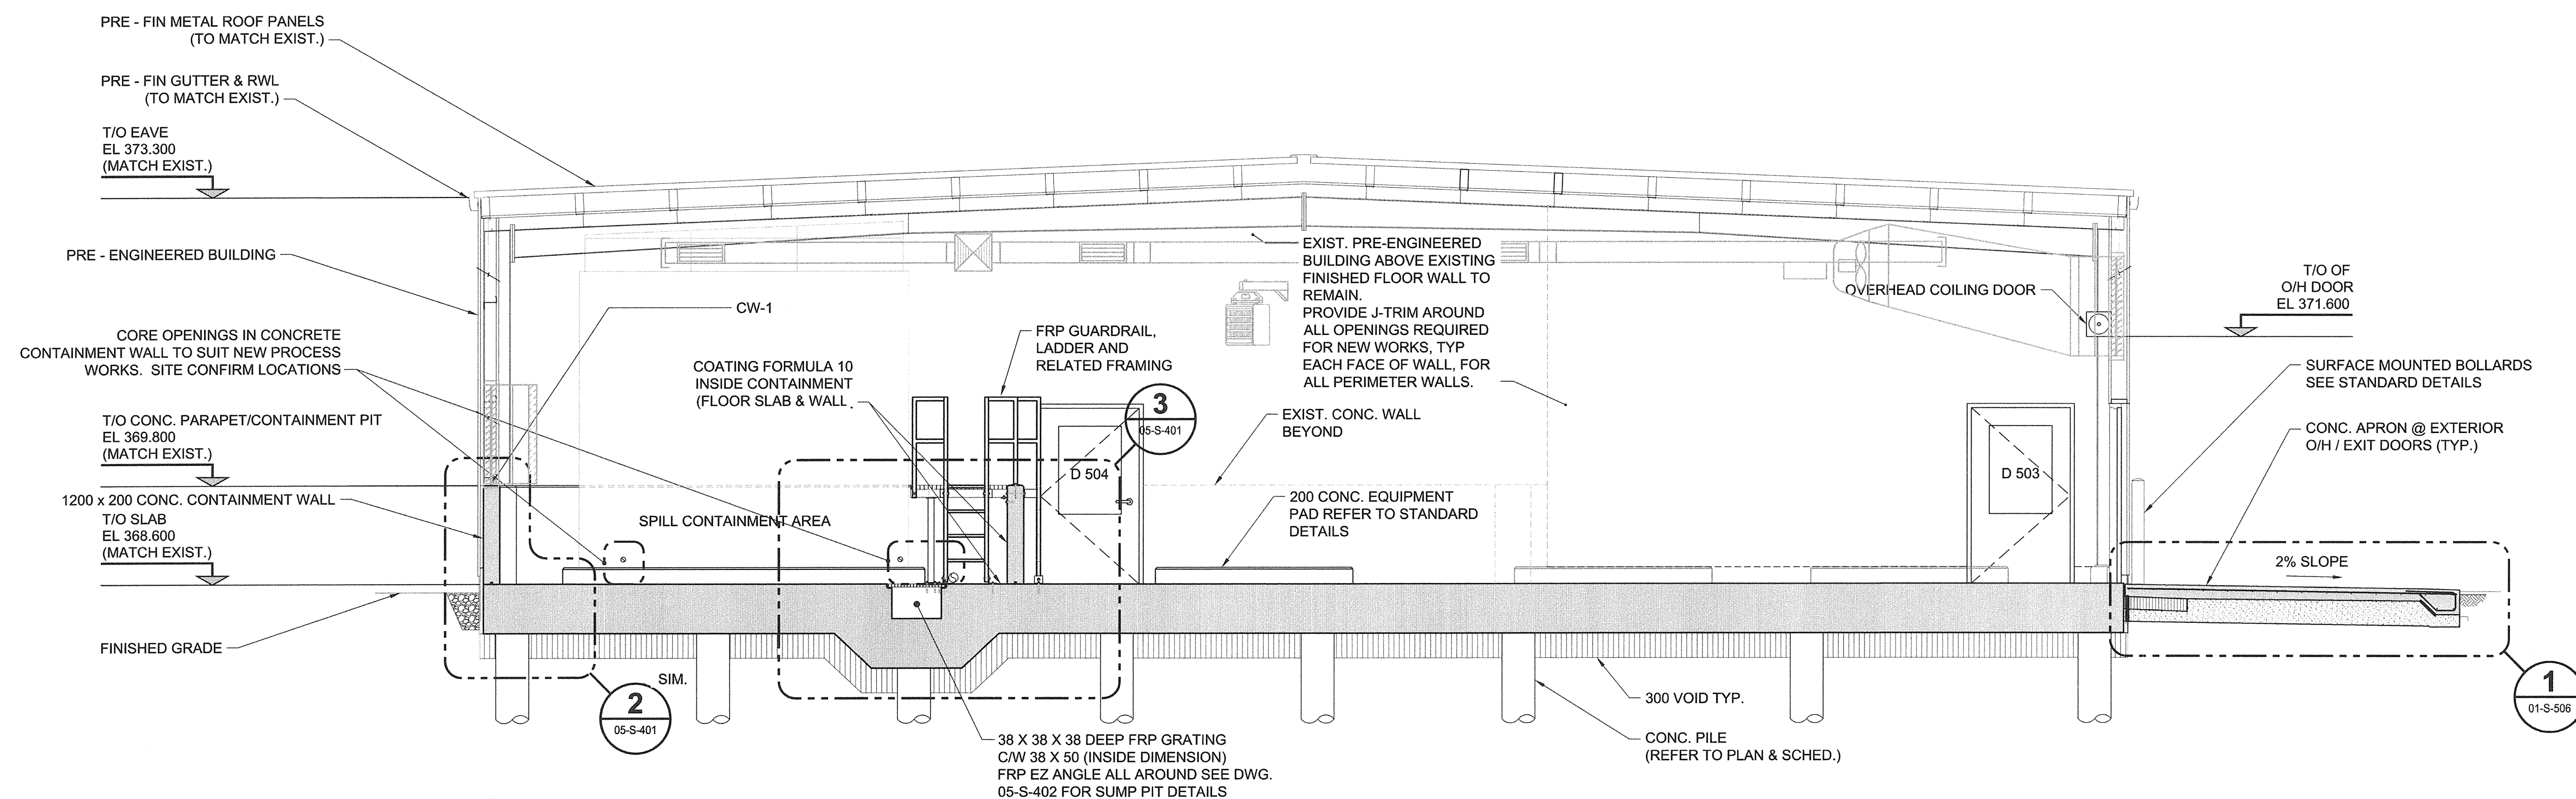


**SECTION**

0 500 1000 1500 mm SCALE 1:50

**C**

05-S-102

PROFESSIONAL SEALS

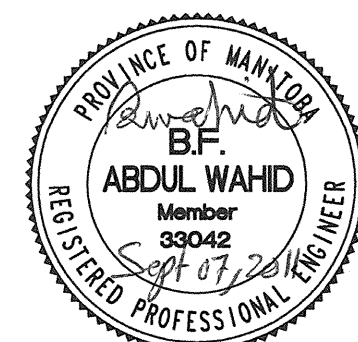[illegible]**AECOM**

**City of Brandon  
Water Reclamation Facility – Phase III Upgrade  
Contract 2 - Industrial WWTF Expansion  
Chemical Building  
Structural - Sections**

PROJECT NUMBER	DRAWING NUMBER	ISSUE/REVISION
<b>60157796</b>	<b>05-S-301</b>	<b>00</b>